


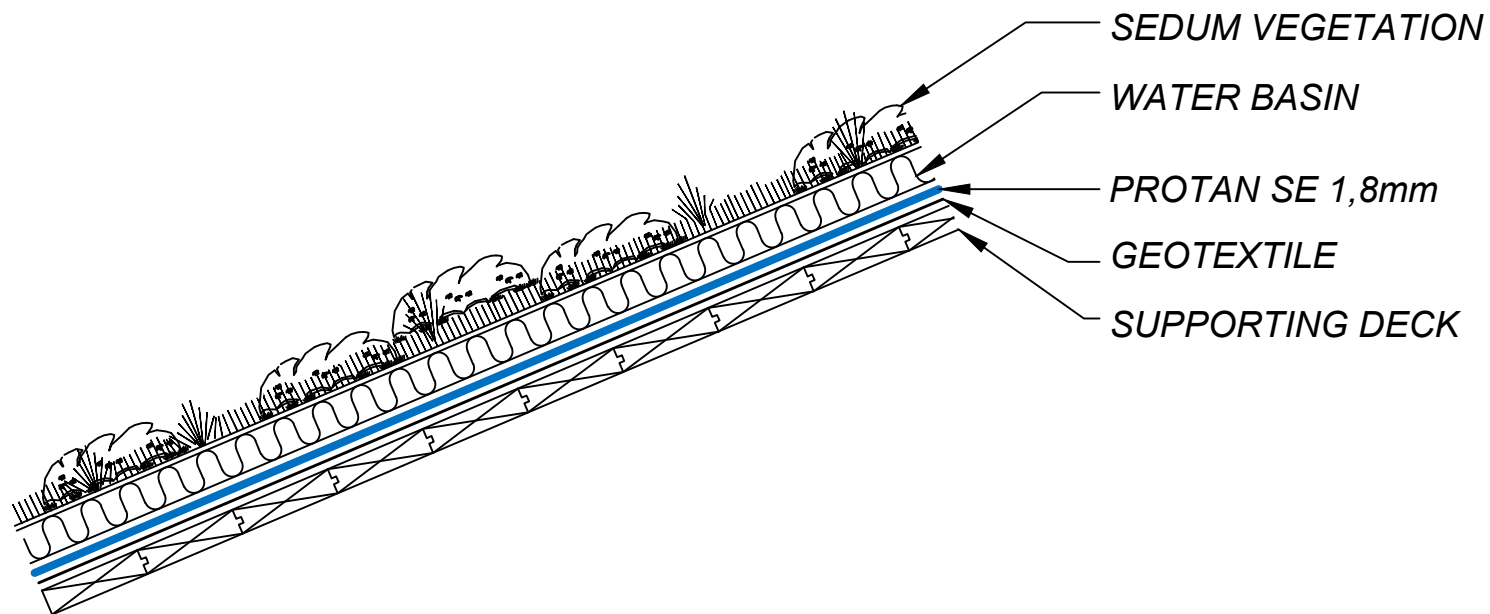

Title:

Sedum Roof-Sloped
Uninsulated

System:

Protan Protected Membrane Roof

Drawing No.

Protan 60-25-02

Revision No.

26-1