


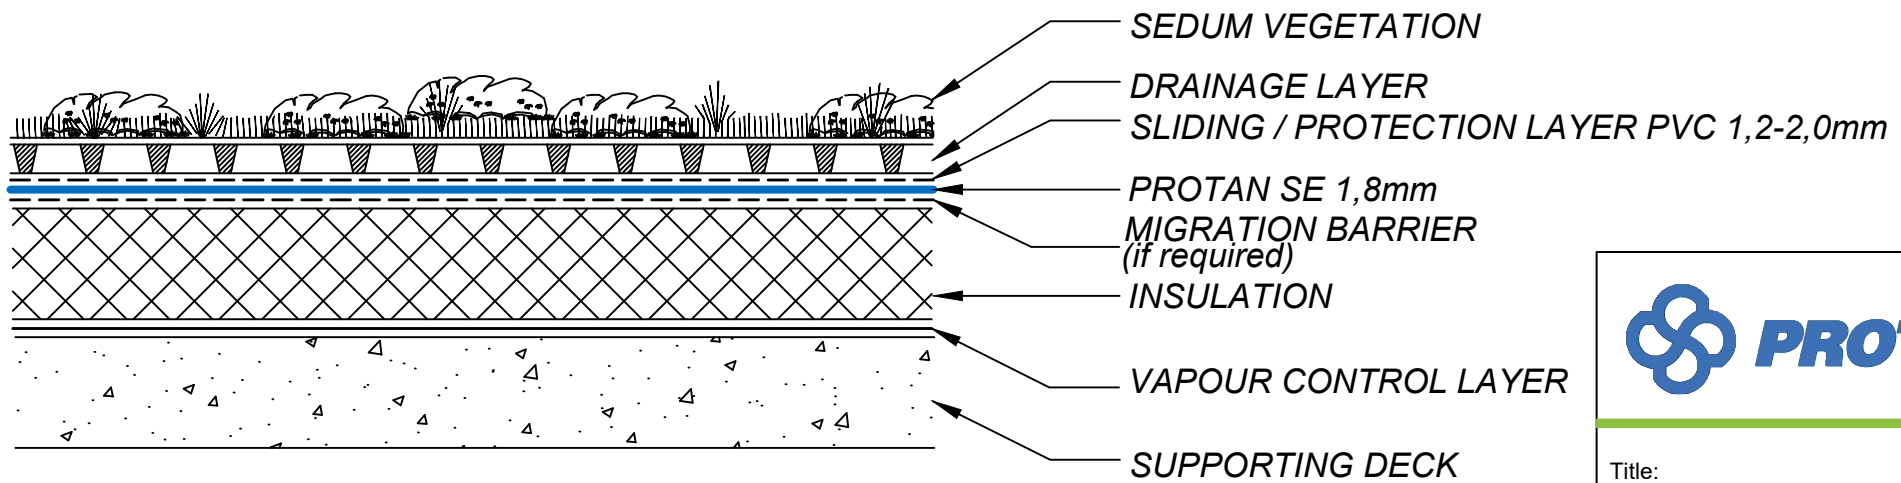

Title:

Sedum Roof-Horizontal
Insulated

System:

Protan Protected Membrane Roof

Drawing No.

Protan 60-25-03

Revision No.

26-1