


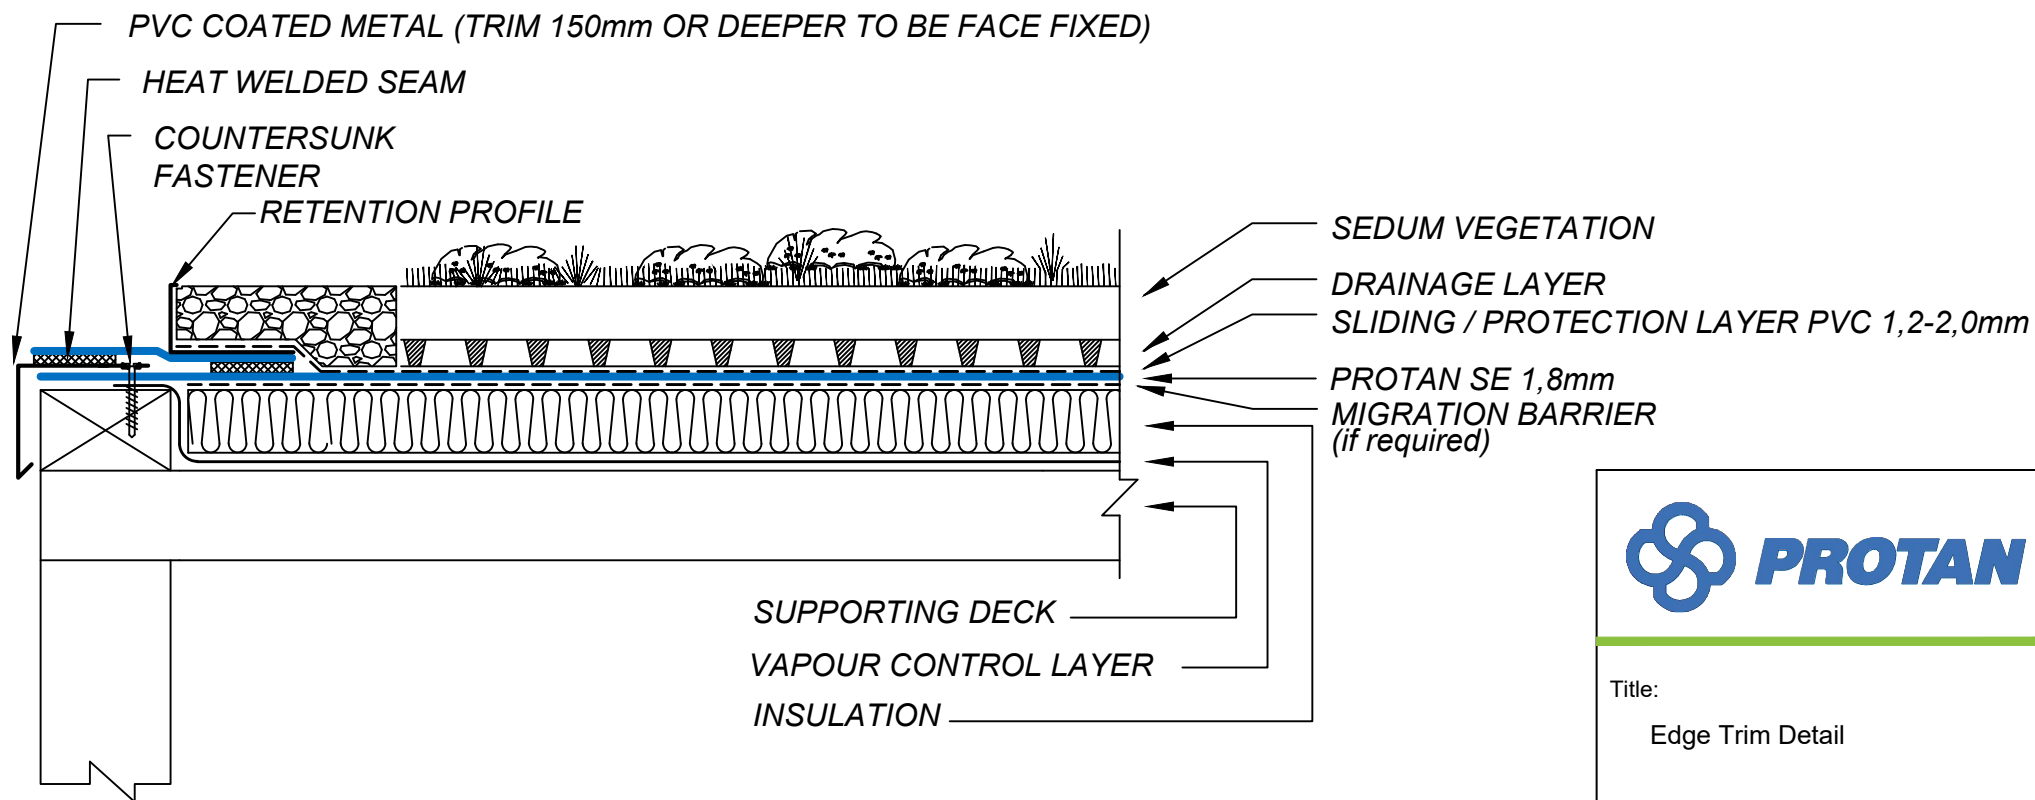

Title:

Edge Trim Detail

System:

Protan Protected Membrane Roof

Drawing No.

Protan 60-25-04

Revision No.

26-1